


GENERAL NOTES

1. DRAWINGS FOR REFERENCE ONLY.
2. ALL DIMENSIONS TO BE VERIFIED BY CONTRACTOR OR SUBCONTRACTOR.
3. QUEST CONSTRUCTION NOT RESPONSIBLE FOR ERRORS OR OMMISIONS.
4. DRAWING AND DESIGN ARE THE PROPERTY OF QUEST CONSTRUCTION.

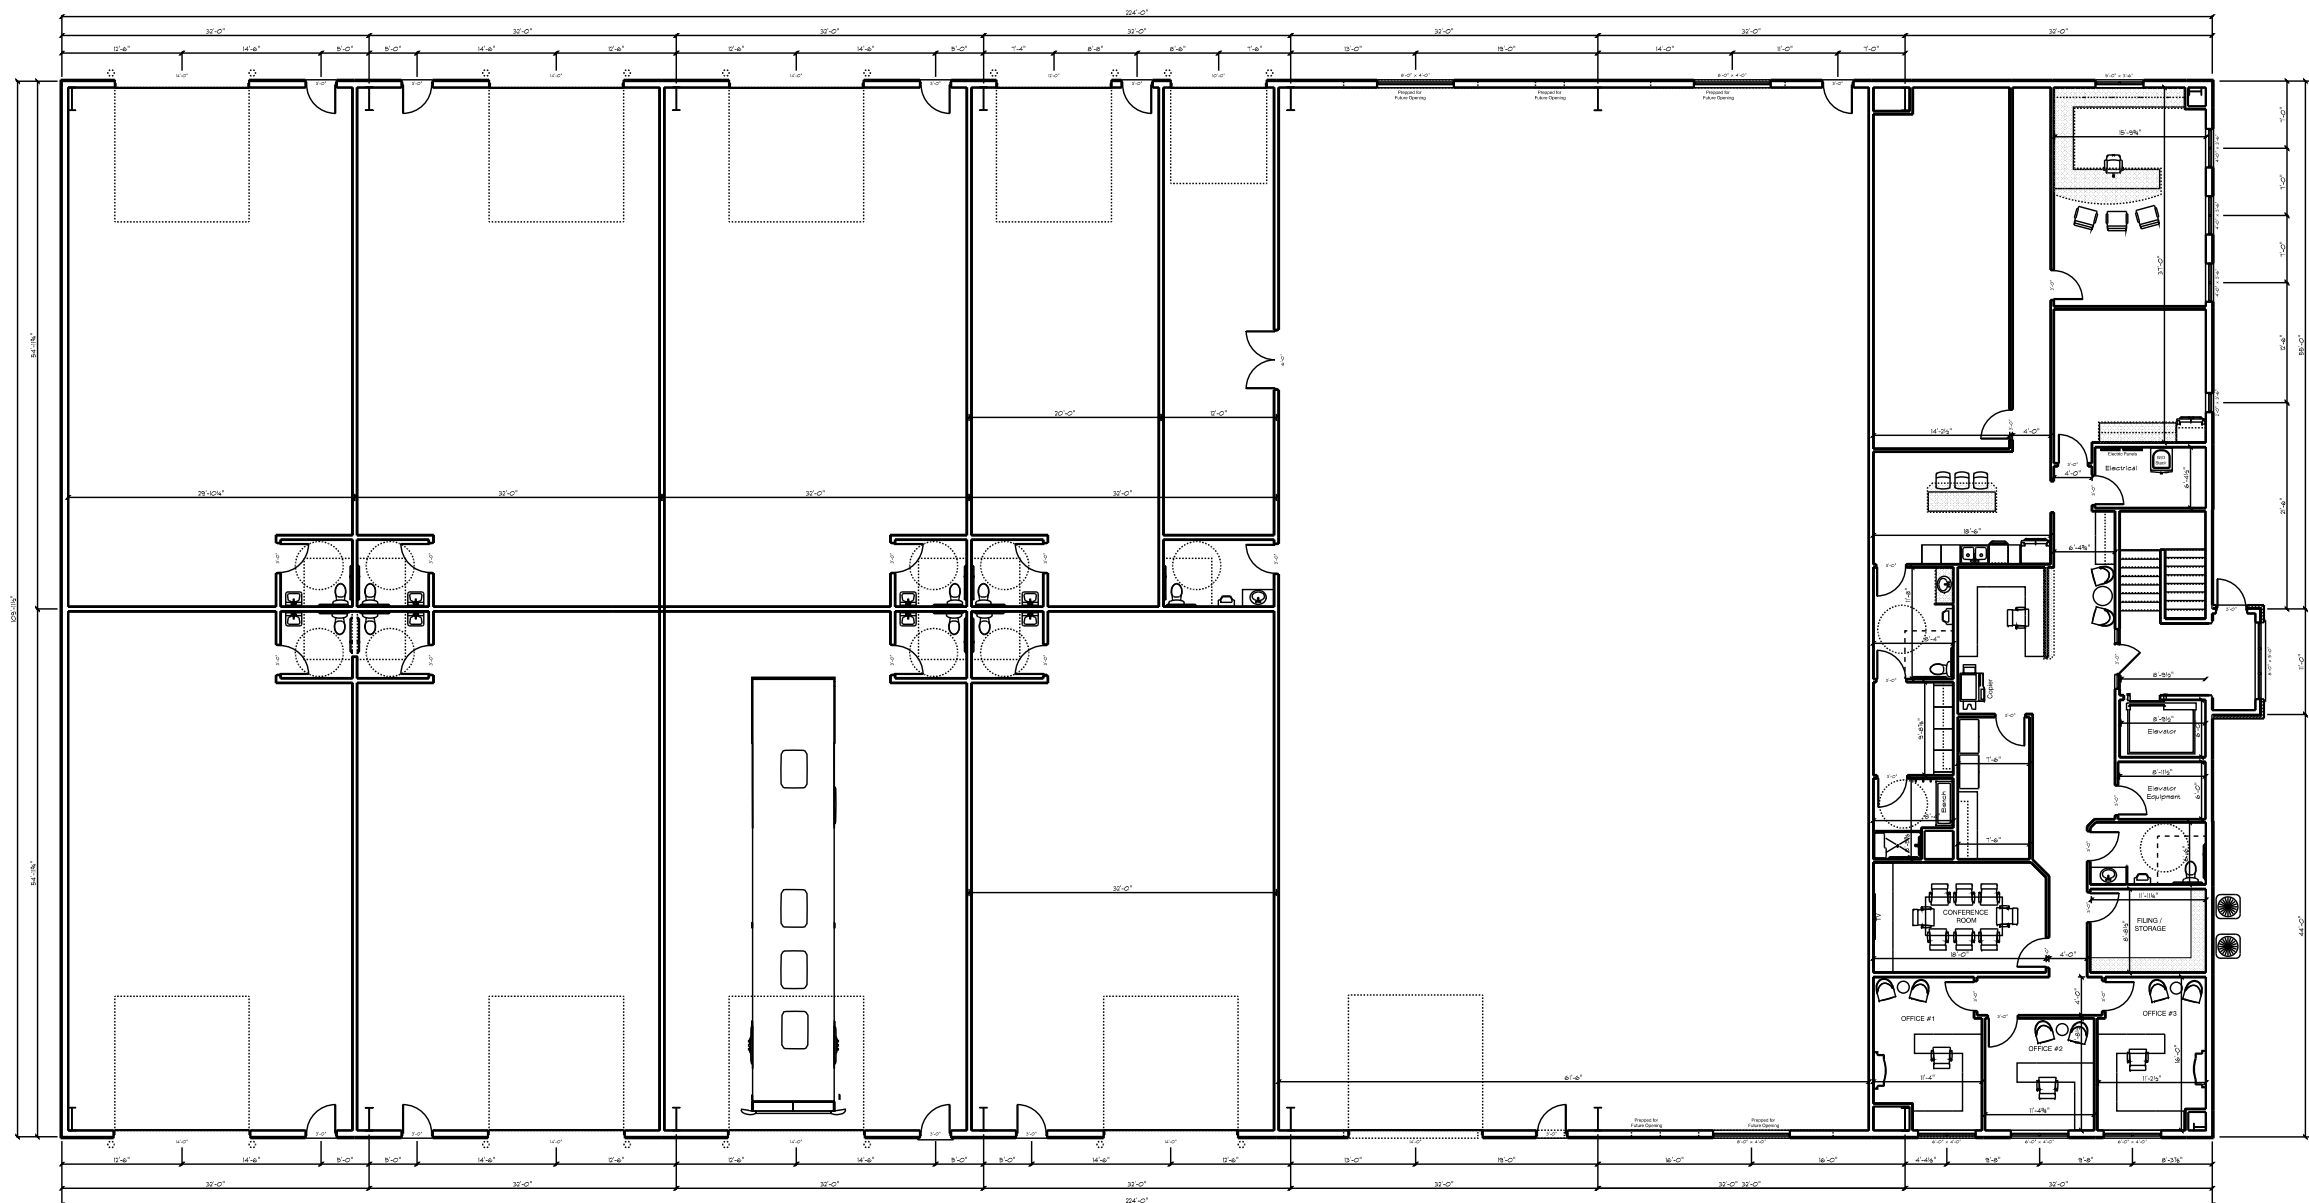

TITLE

PROJECT NAME

8th Avenue -
Storage/Office Complex

SCALE SHEET NO.

DATE
1.25.2018

DWG. BY
DRM

Main Floor - Revised 1.18.2018

SCALE: 1" = 20'-0"